



4

North Elevation  
Scale: 1/4"=1'-0"

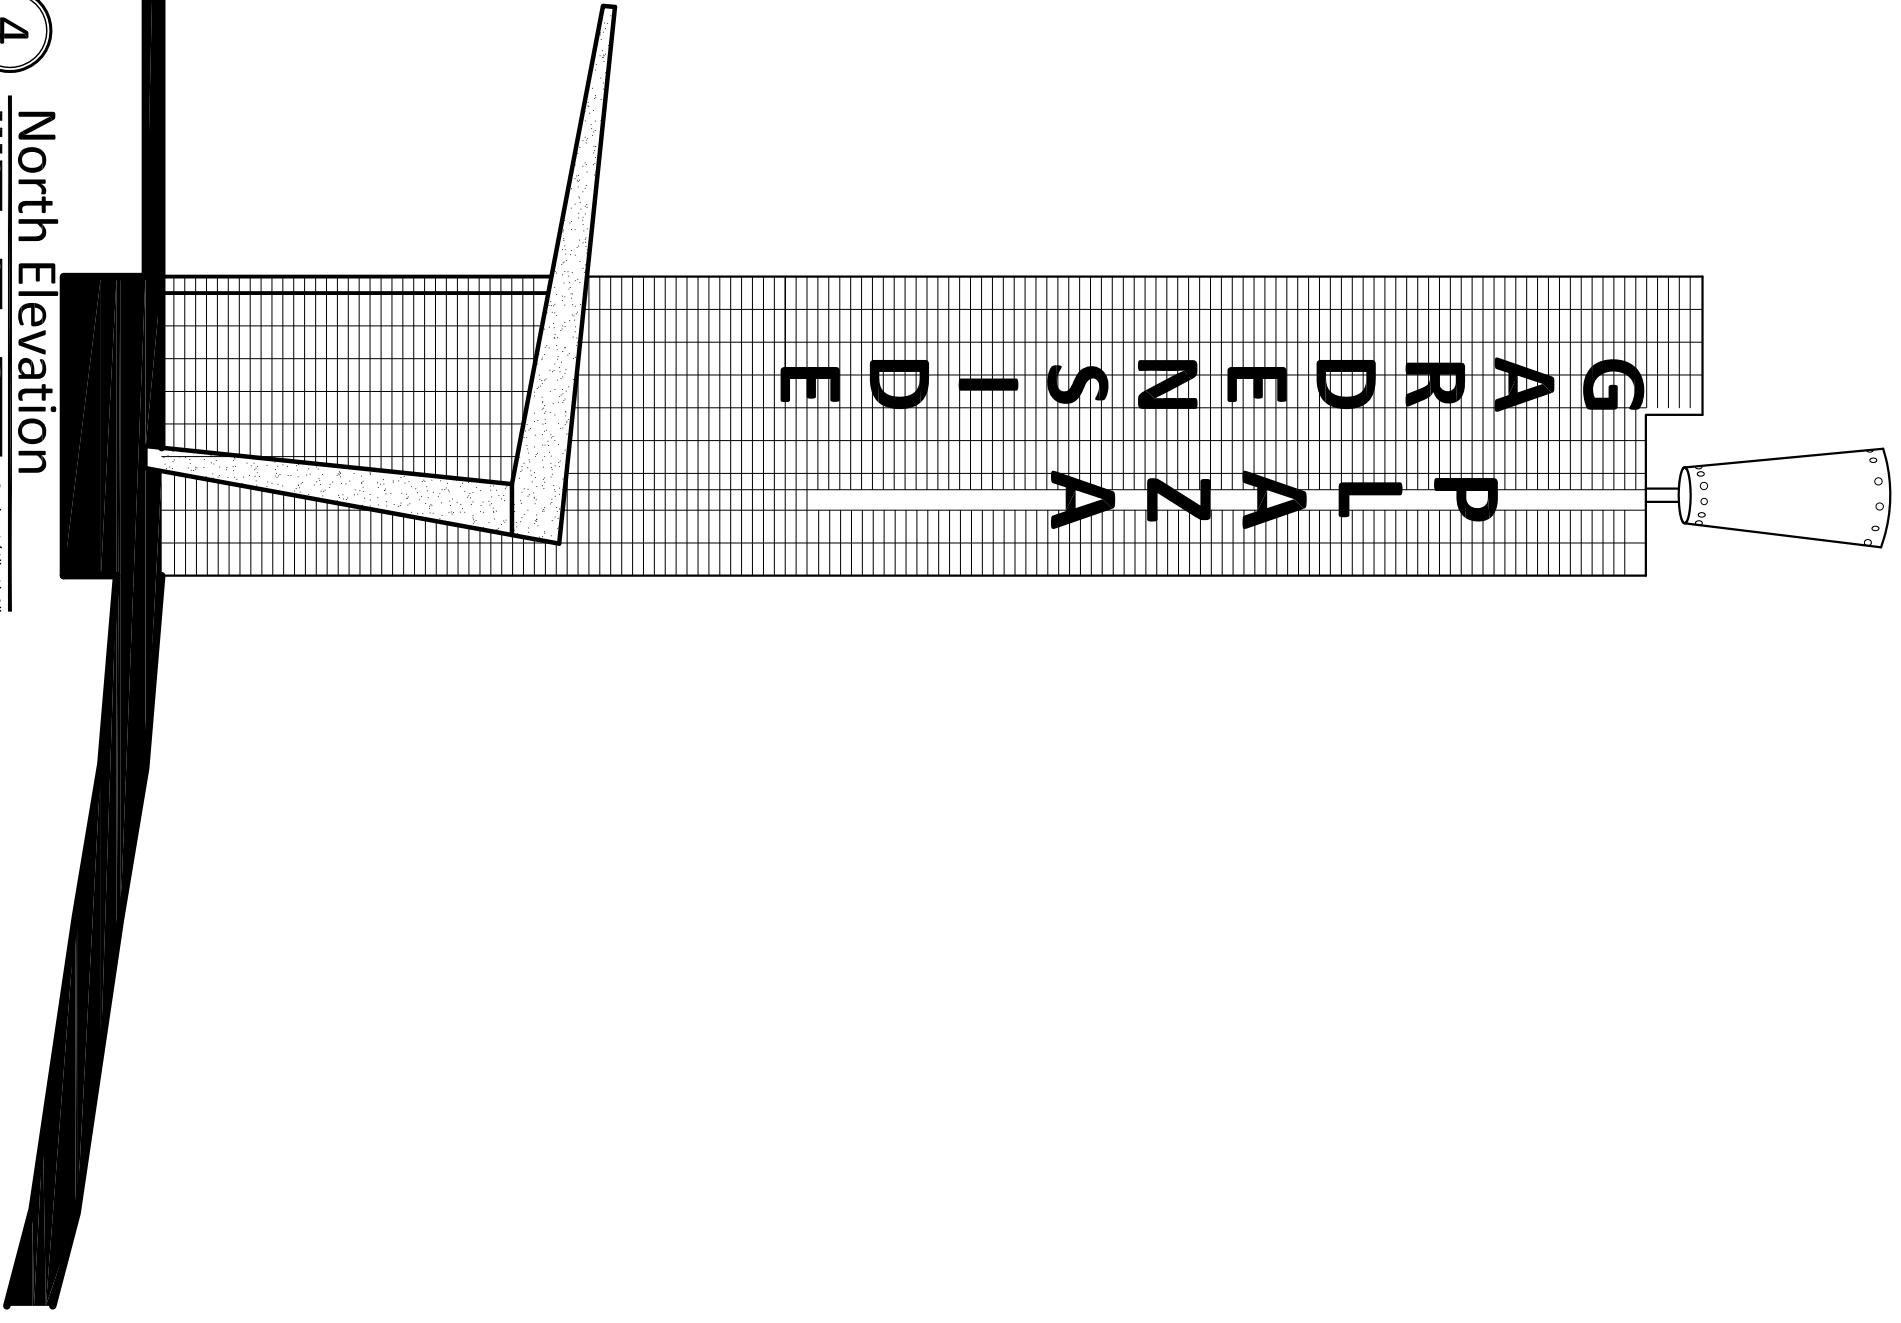


5

West Elevation  
Scale: 1/4"=1'-0"

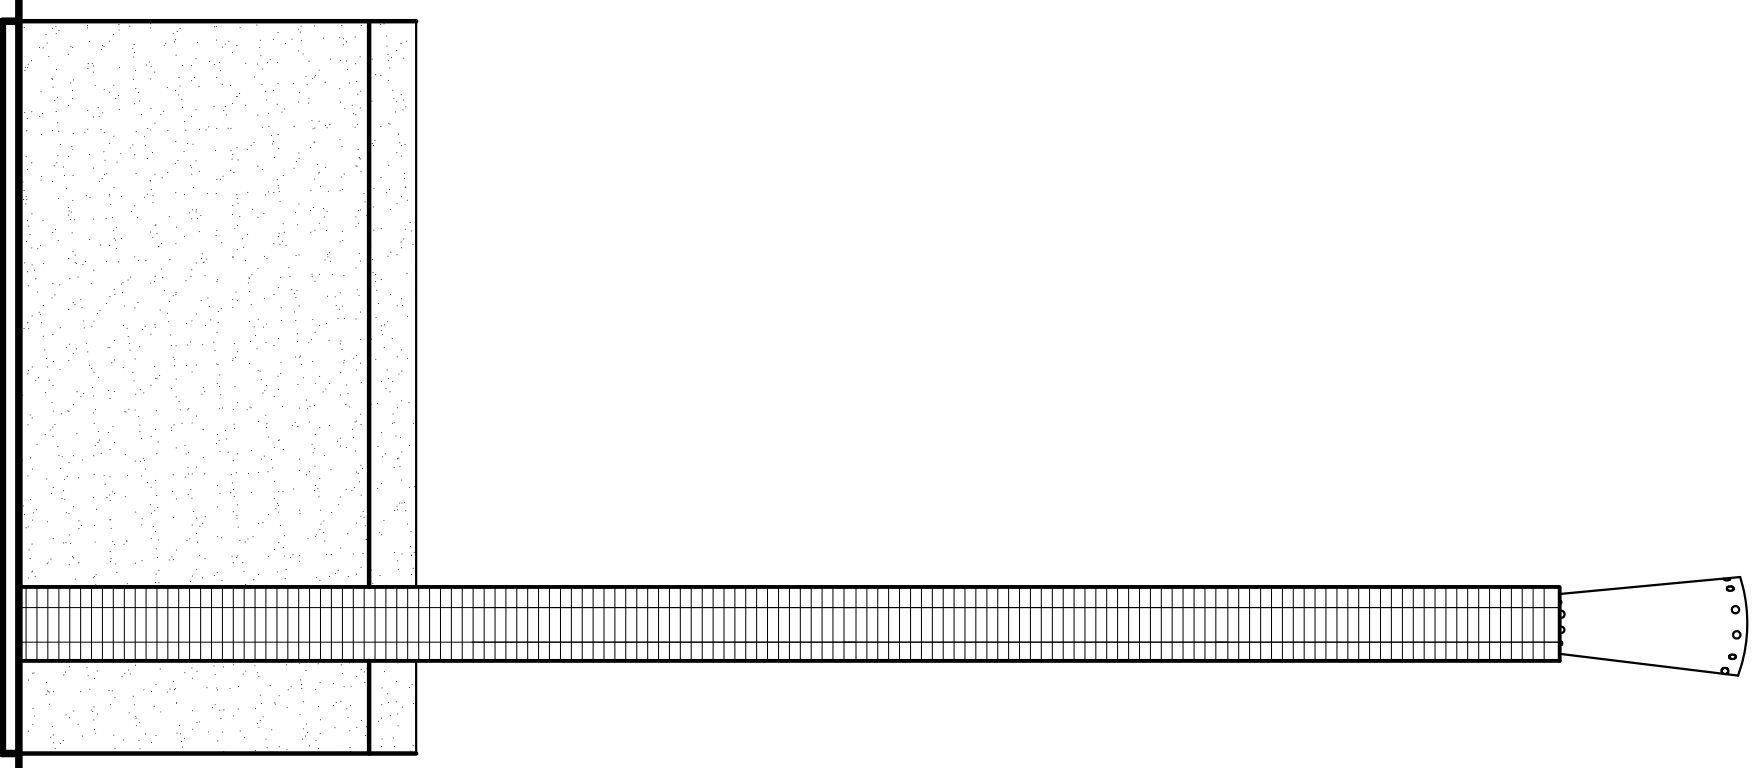

A-2.2

Drawings:
xxxx
Date: 1/26/2015
01.001.2015

 

**Gardenside Plaza Bus Stop**  
Gardenside Plaza Mall/  
Lexington, KY